



# K and L Jetty Replacement

K AND L JETTIES	
BERTH LENGTH (m)	NUMBER OF BERTHS
10	91
12	8
13	1
15	6
12 CAT	1
TOTAL	107

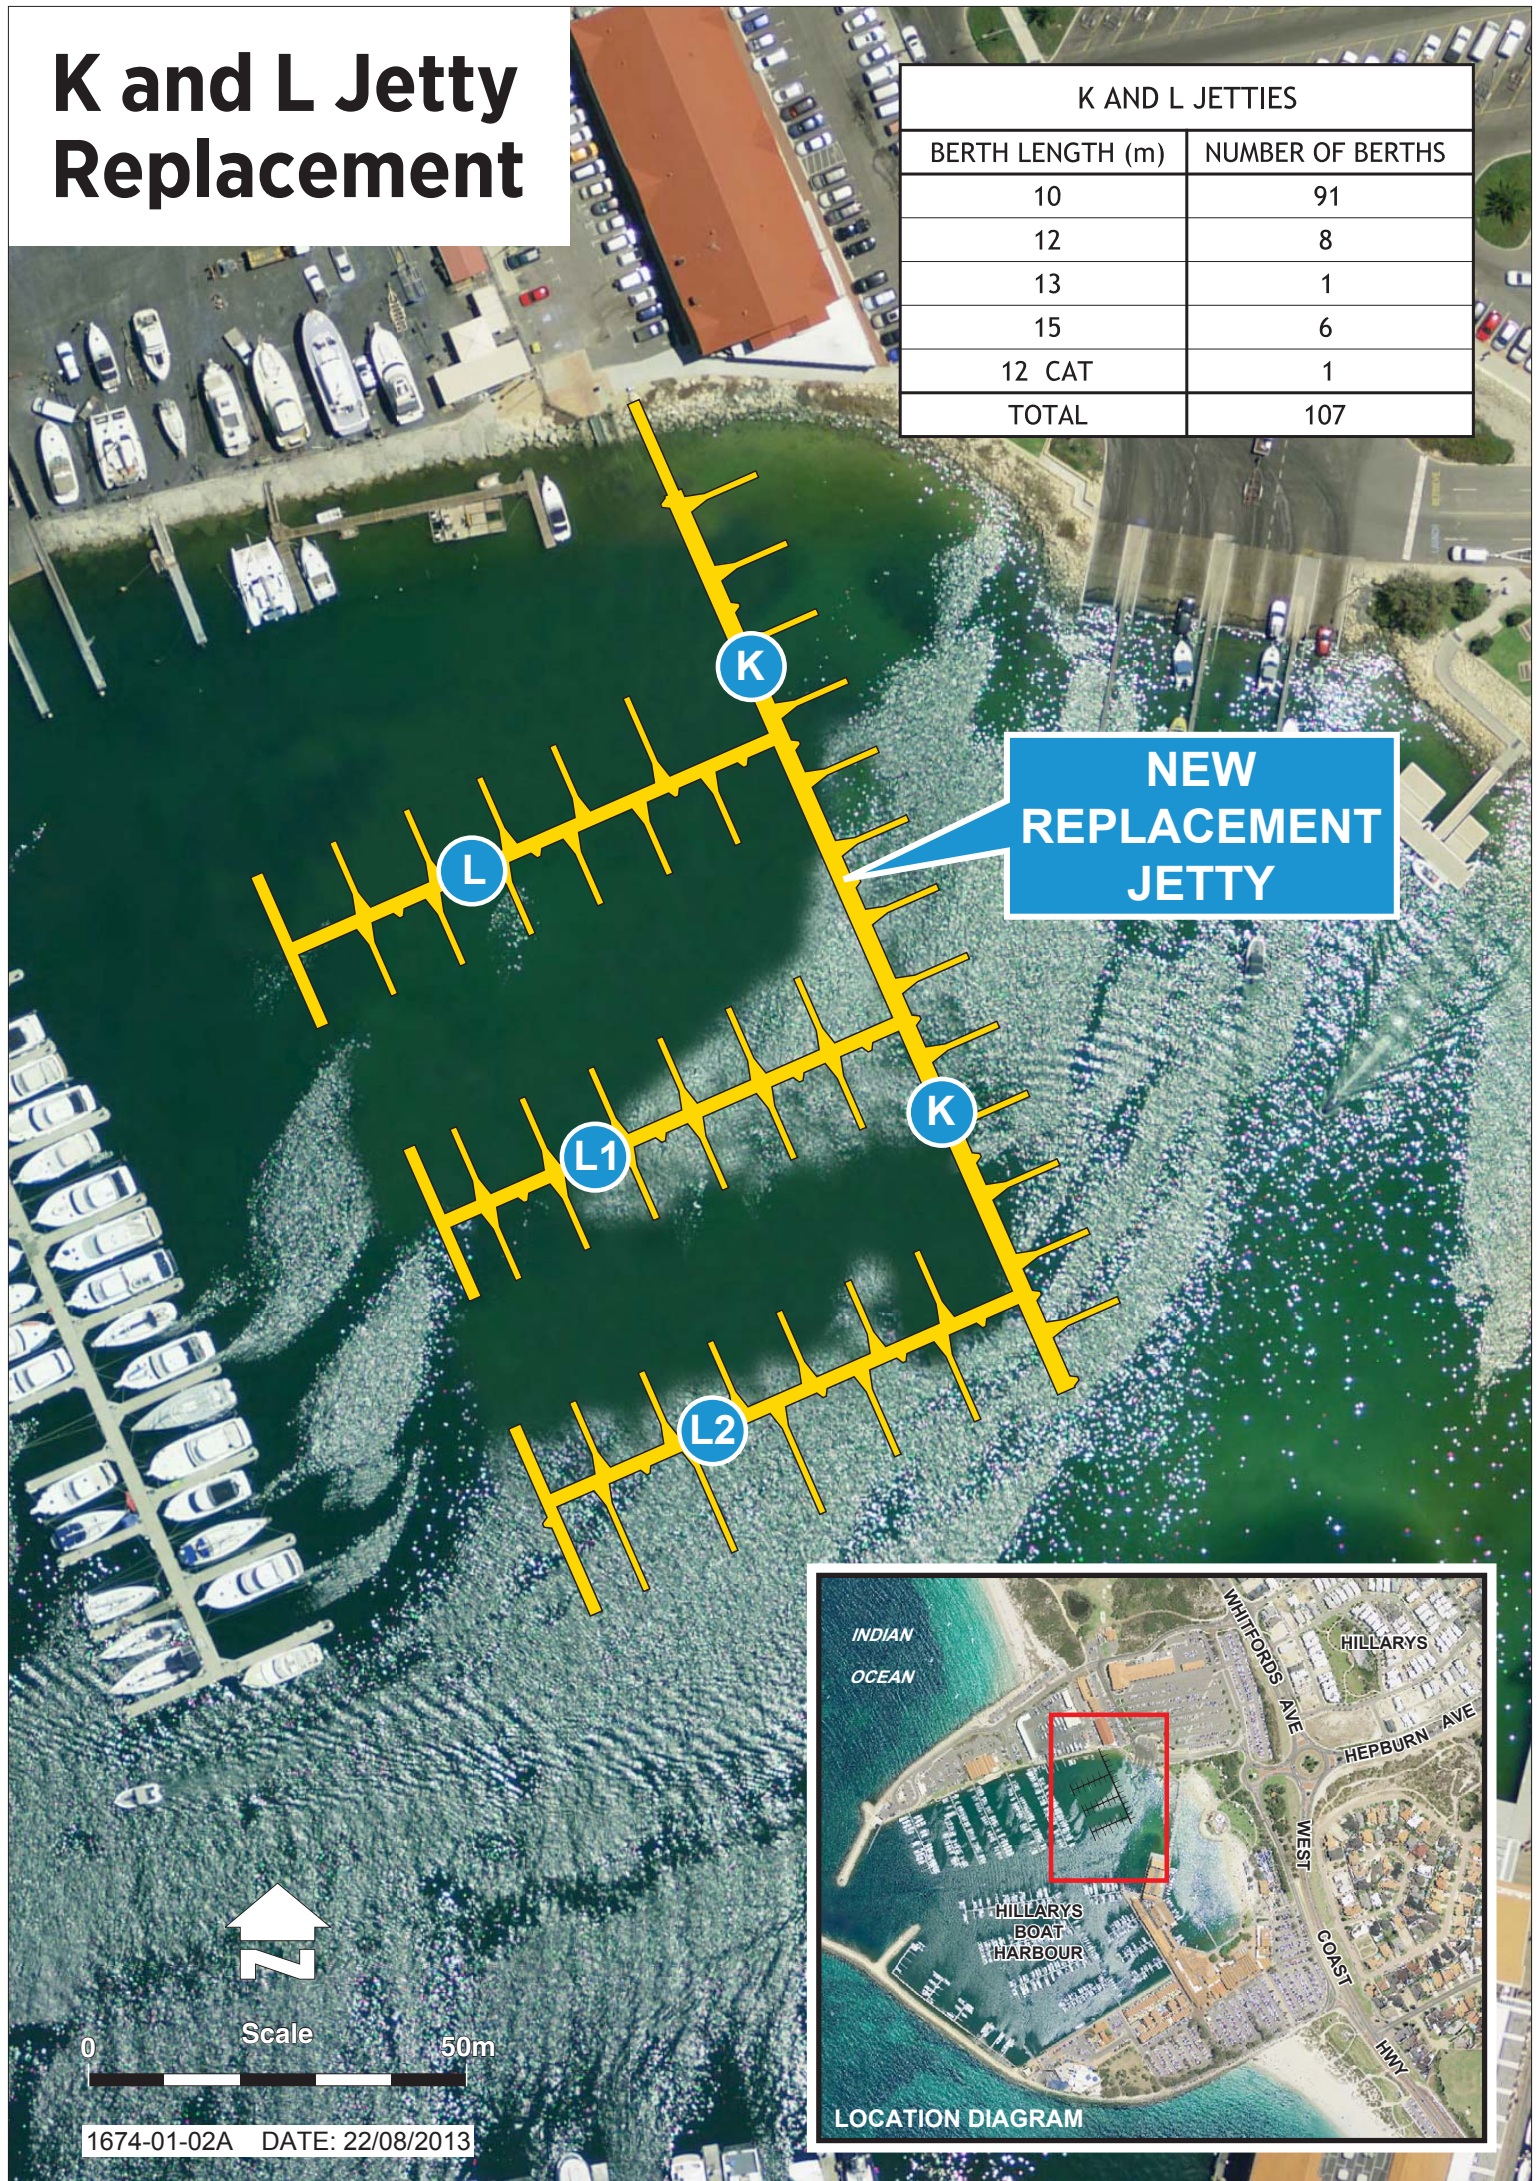

**NEW  
REPLACEMENT  
JETTY**

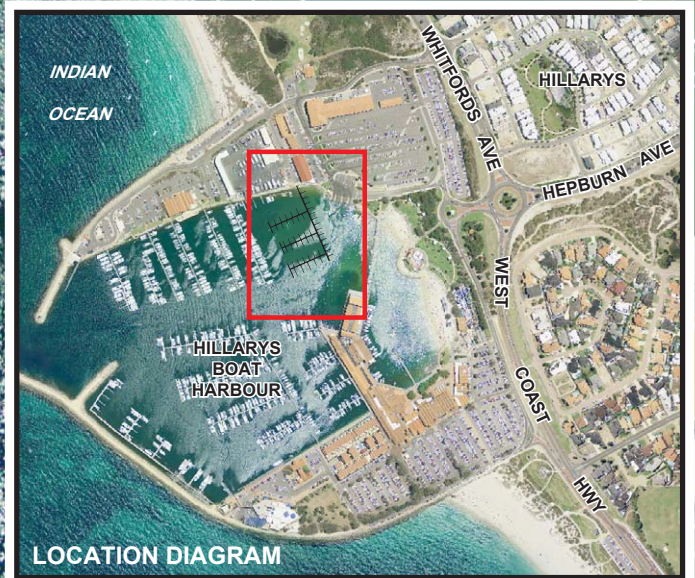

LOCATION DIAGRAM



0 Scale 50m