



SECTION A-A
Scale: 1 : 100

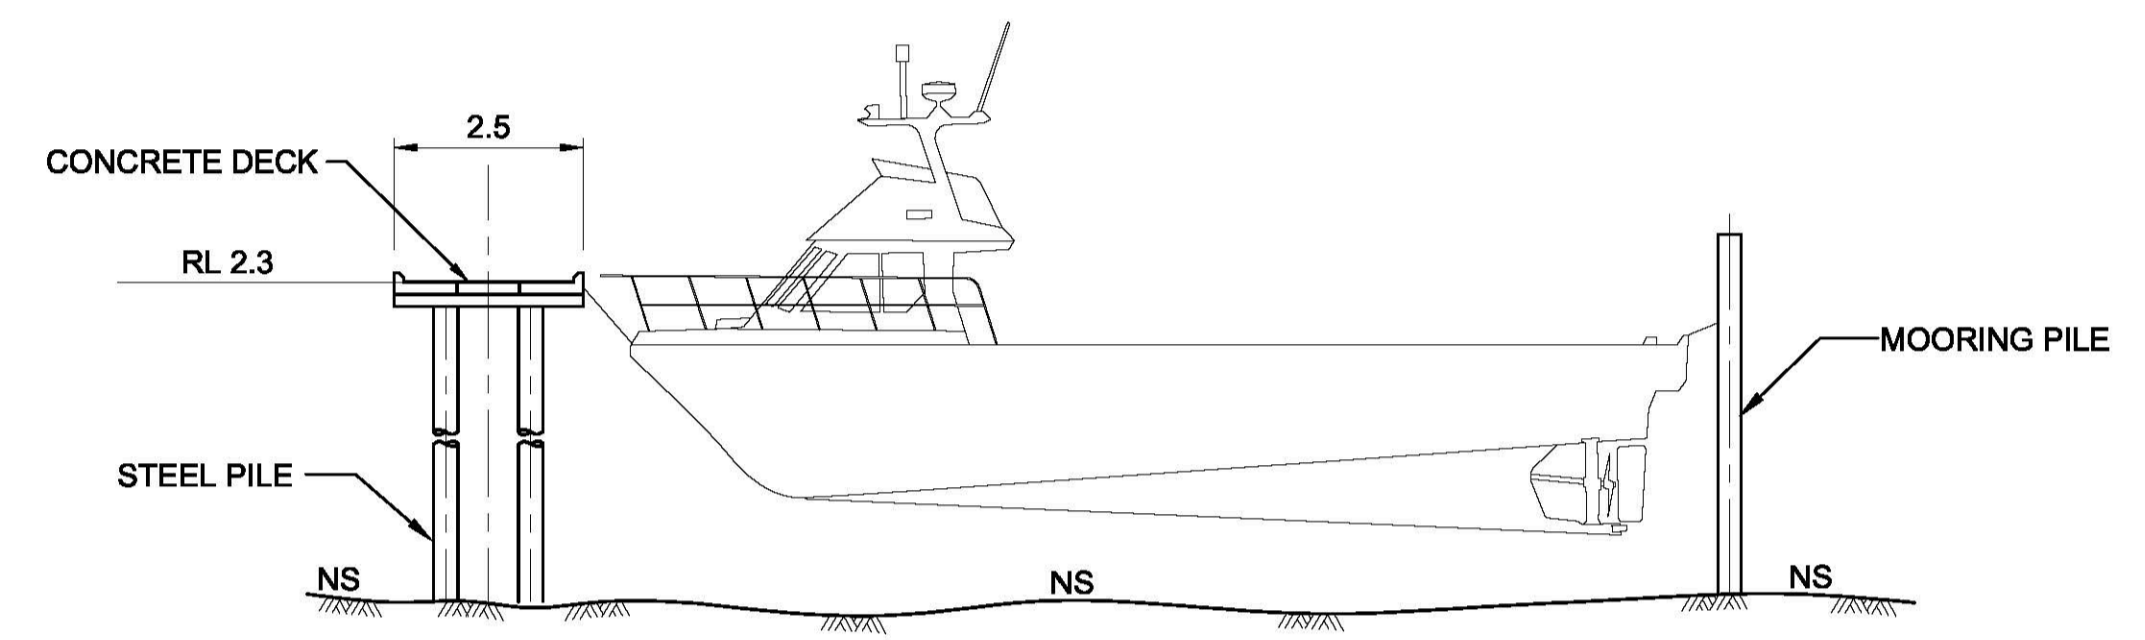

SECTION B-B
Scale: 1 : 100

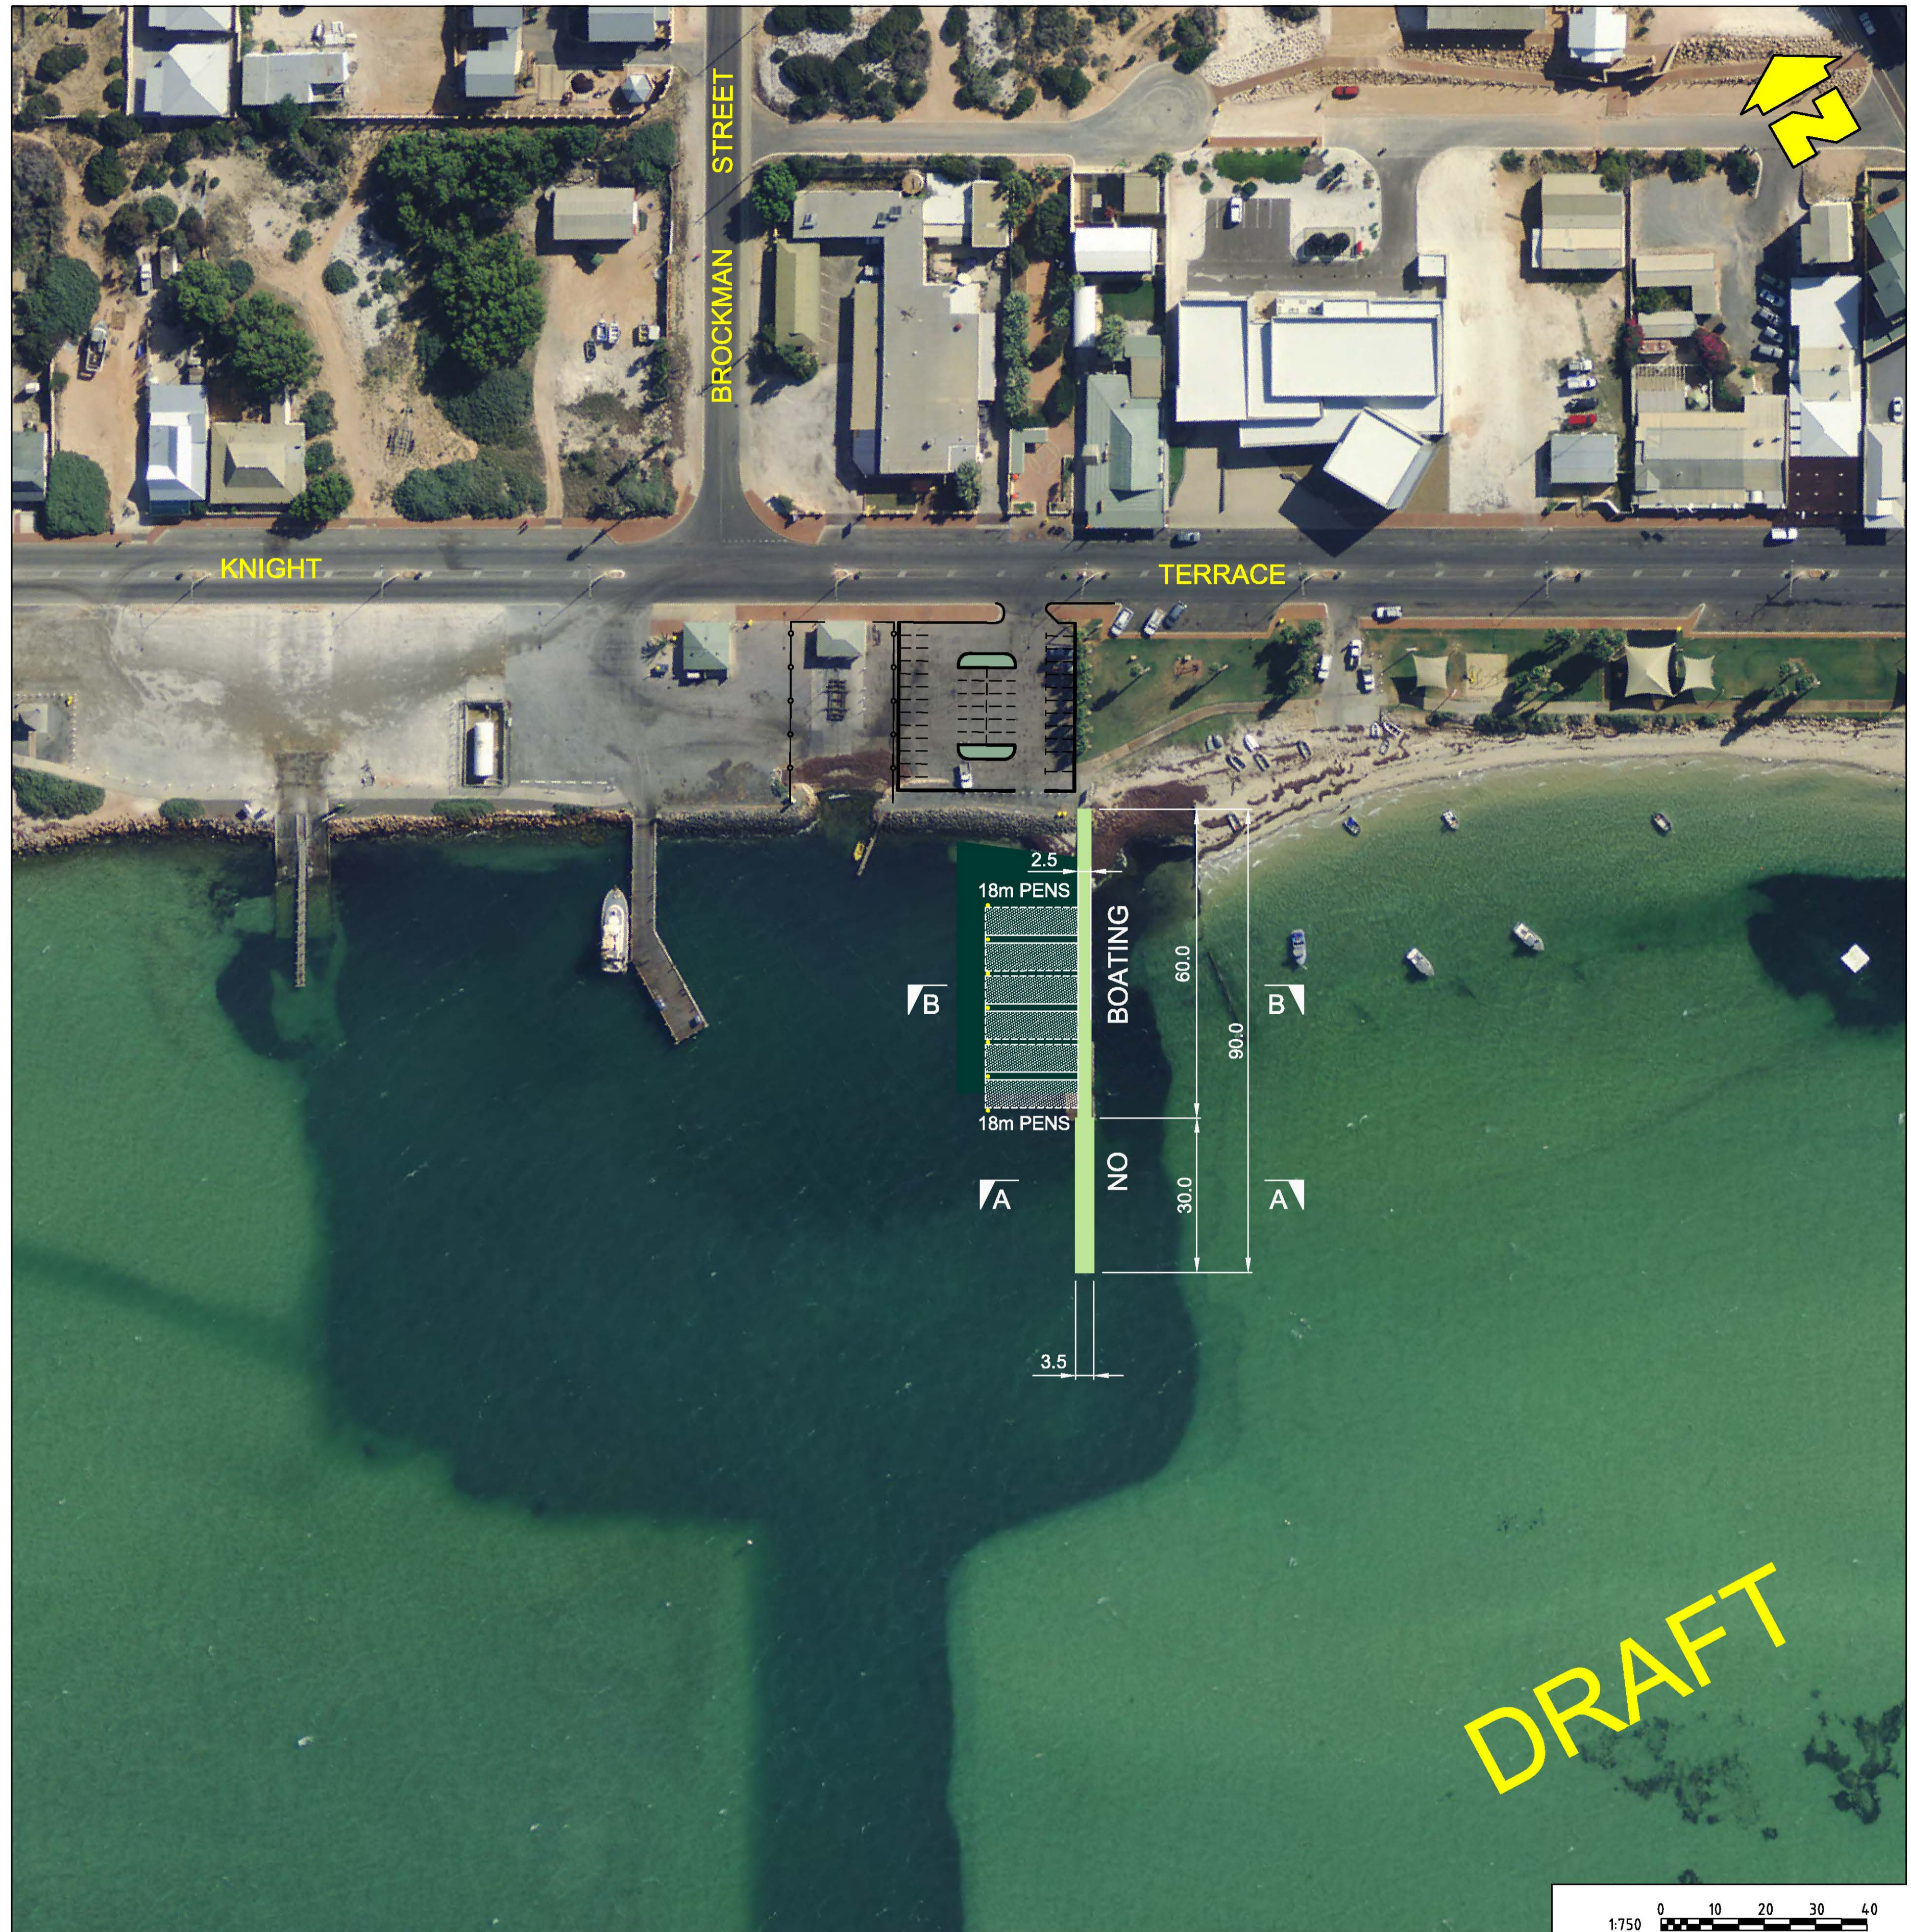

DRAFT

- GENERAL NOTES**
- DENHAM TOWNSITE OCT 2010 AERIAL PHOTOGRAPHY BASE
 - SEE PLAN SET DPI 331 FOR PREVIOUS OPTIONS
 - 90 X 2.5m JETTY WITH NO HEAD BUT LAST 30m X 3.5m WIDE WITH FENDERING ON WEST SIDE.

SCALE:	1: 100 and 1: 750 @ A1	DESIGNED		APPROVED	
	UNLESS OTHERWISE STATED DIMENSIONS IN METRES	CHECKED		APPROVED	
HORIZ:	MAP GRID OF AUSTRALIA BASED ON GDA94 - ZONE 49	DRAWN	M BLACK	APPROVED	
VERT:	ZERO ON THE TIDE BOARD WHICH IS 2.594m BELOW BM B374 AND 0.903m BELOW AHD	CHECKED		APPROVED	
		PROJECT MANAGER	L ADAMS	AUTHORISED	DATE

Department of Transport

SHARK BAY - DENHAM
MARITIME FACILITIES - RECREATIONAL JETTY
CONCEPT - MAY 2013

DRAWING NUMBER **1560 - 05 - 01**

REVISION **A**

REV	DATE	ISSUED FOR COMMENT - CONCEPT 11-MAY 2013	MJB	LBA
ORIG SIZE	A1	FILE NO	© CROWN COPYRIGHT	

APPROVED _____ DATE _____
CHIEF EXECUTIVE OFFICER
SHIRE OF SHARK BAY