


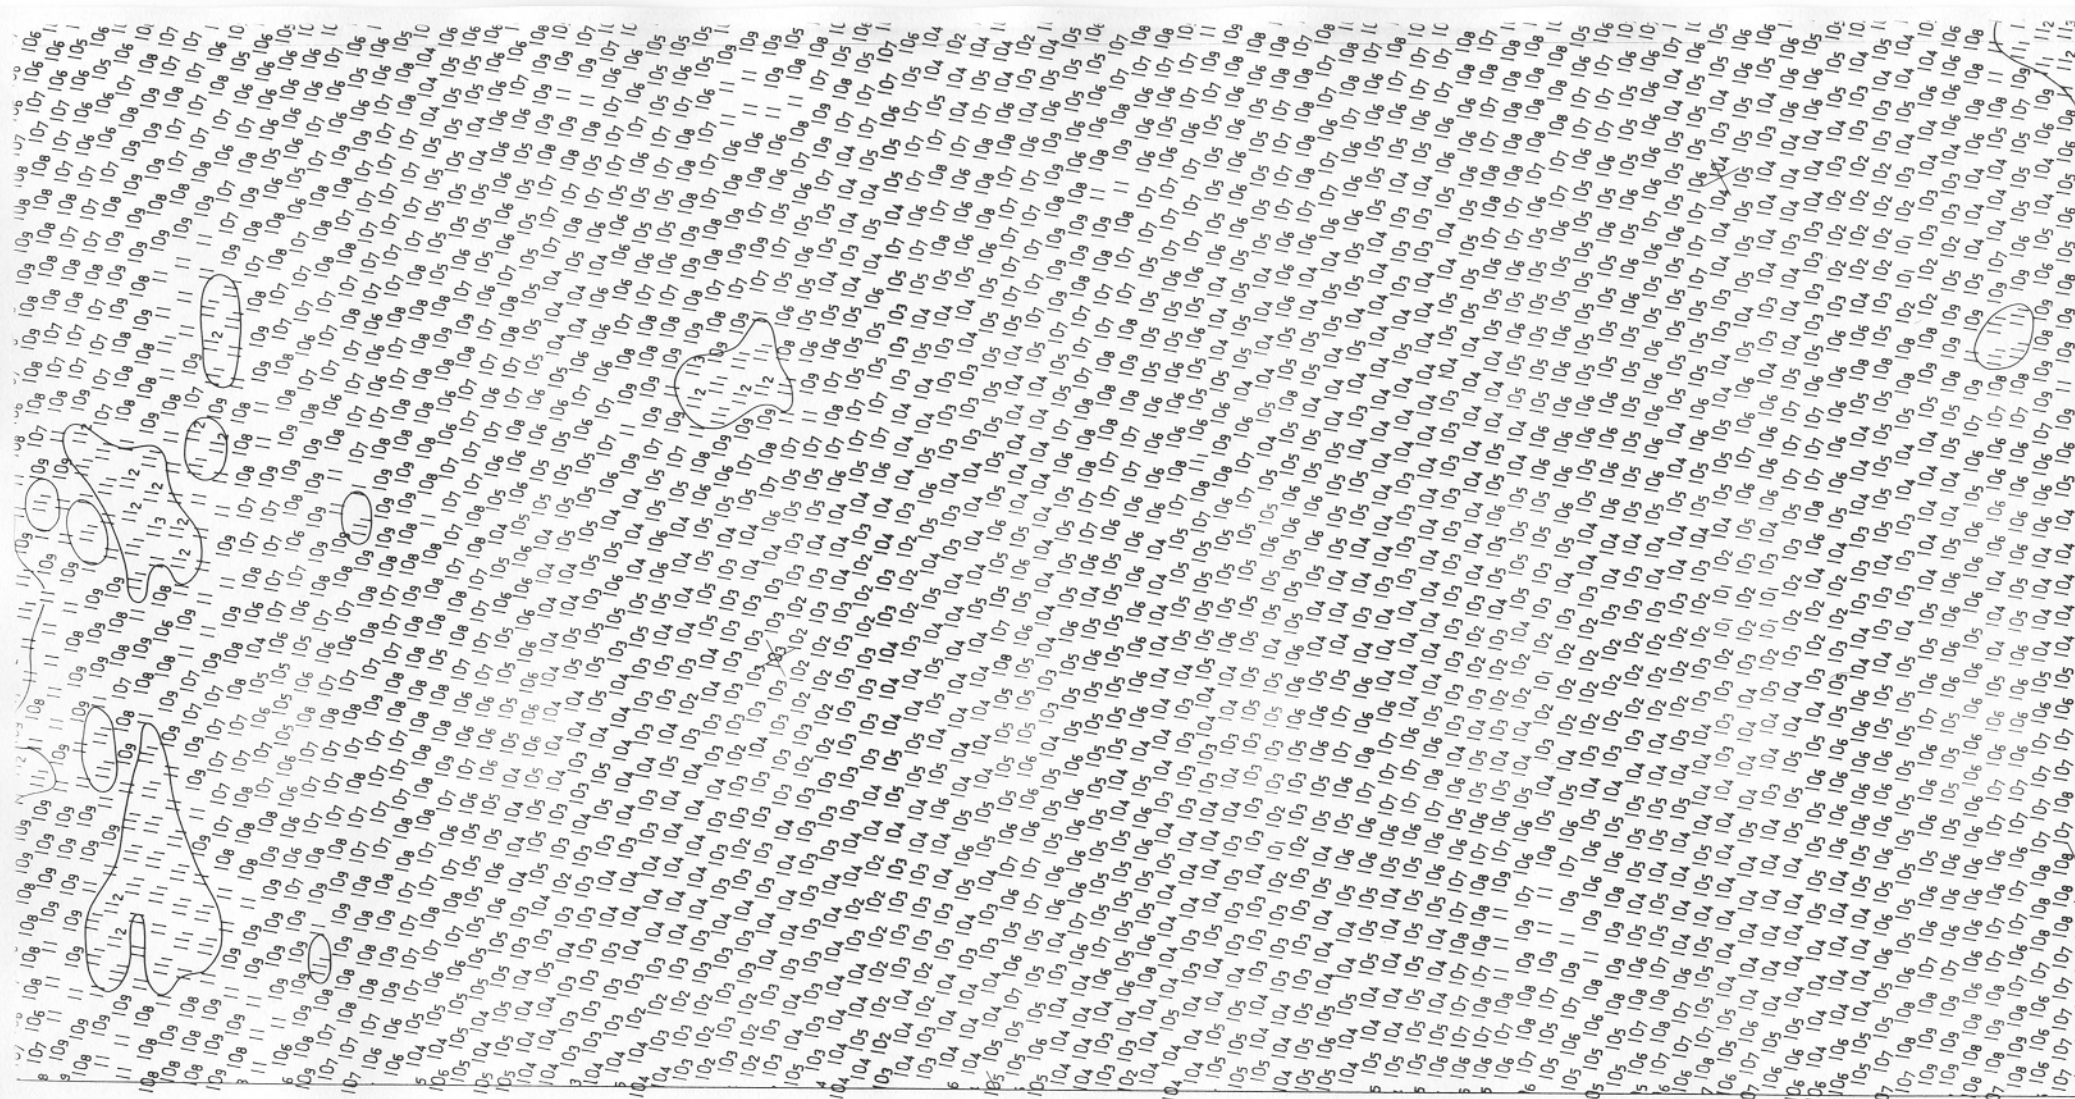

581207.63 ME 6122410.13 MN

MICROFILMED DATUM LWM ALBANY (CHART DATUM) WHICH IS ZERO ON THE TIDE GAUGE AND 0.771M BELOW AHD.	CALC.	BINDER FILE	PUBLIC WORKS DEPARTMENT - WESTERN AUSTRALIA PORT OF ALBANY DREDGED AREAS ADJACENT TO 1&2 BERTHS SOUNDINGS SEPT/OCT/DEC 1981	
	CHECKED	BOOK		
	DRAWN L.M.S.H.	CHECKED R.P.M.		
	DATE 26.5.82 <i>Janet</i> for ENGINEER FOR DESIGN	DATE 25/5/82 <i>D.M. Shepherd</i> SENIOR HYDROGRAPHIC SURVEYOR	APPROVED <i>John</i> ENGINEER FOR H AND R	DATE 26.3.82

ME/RO