



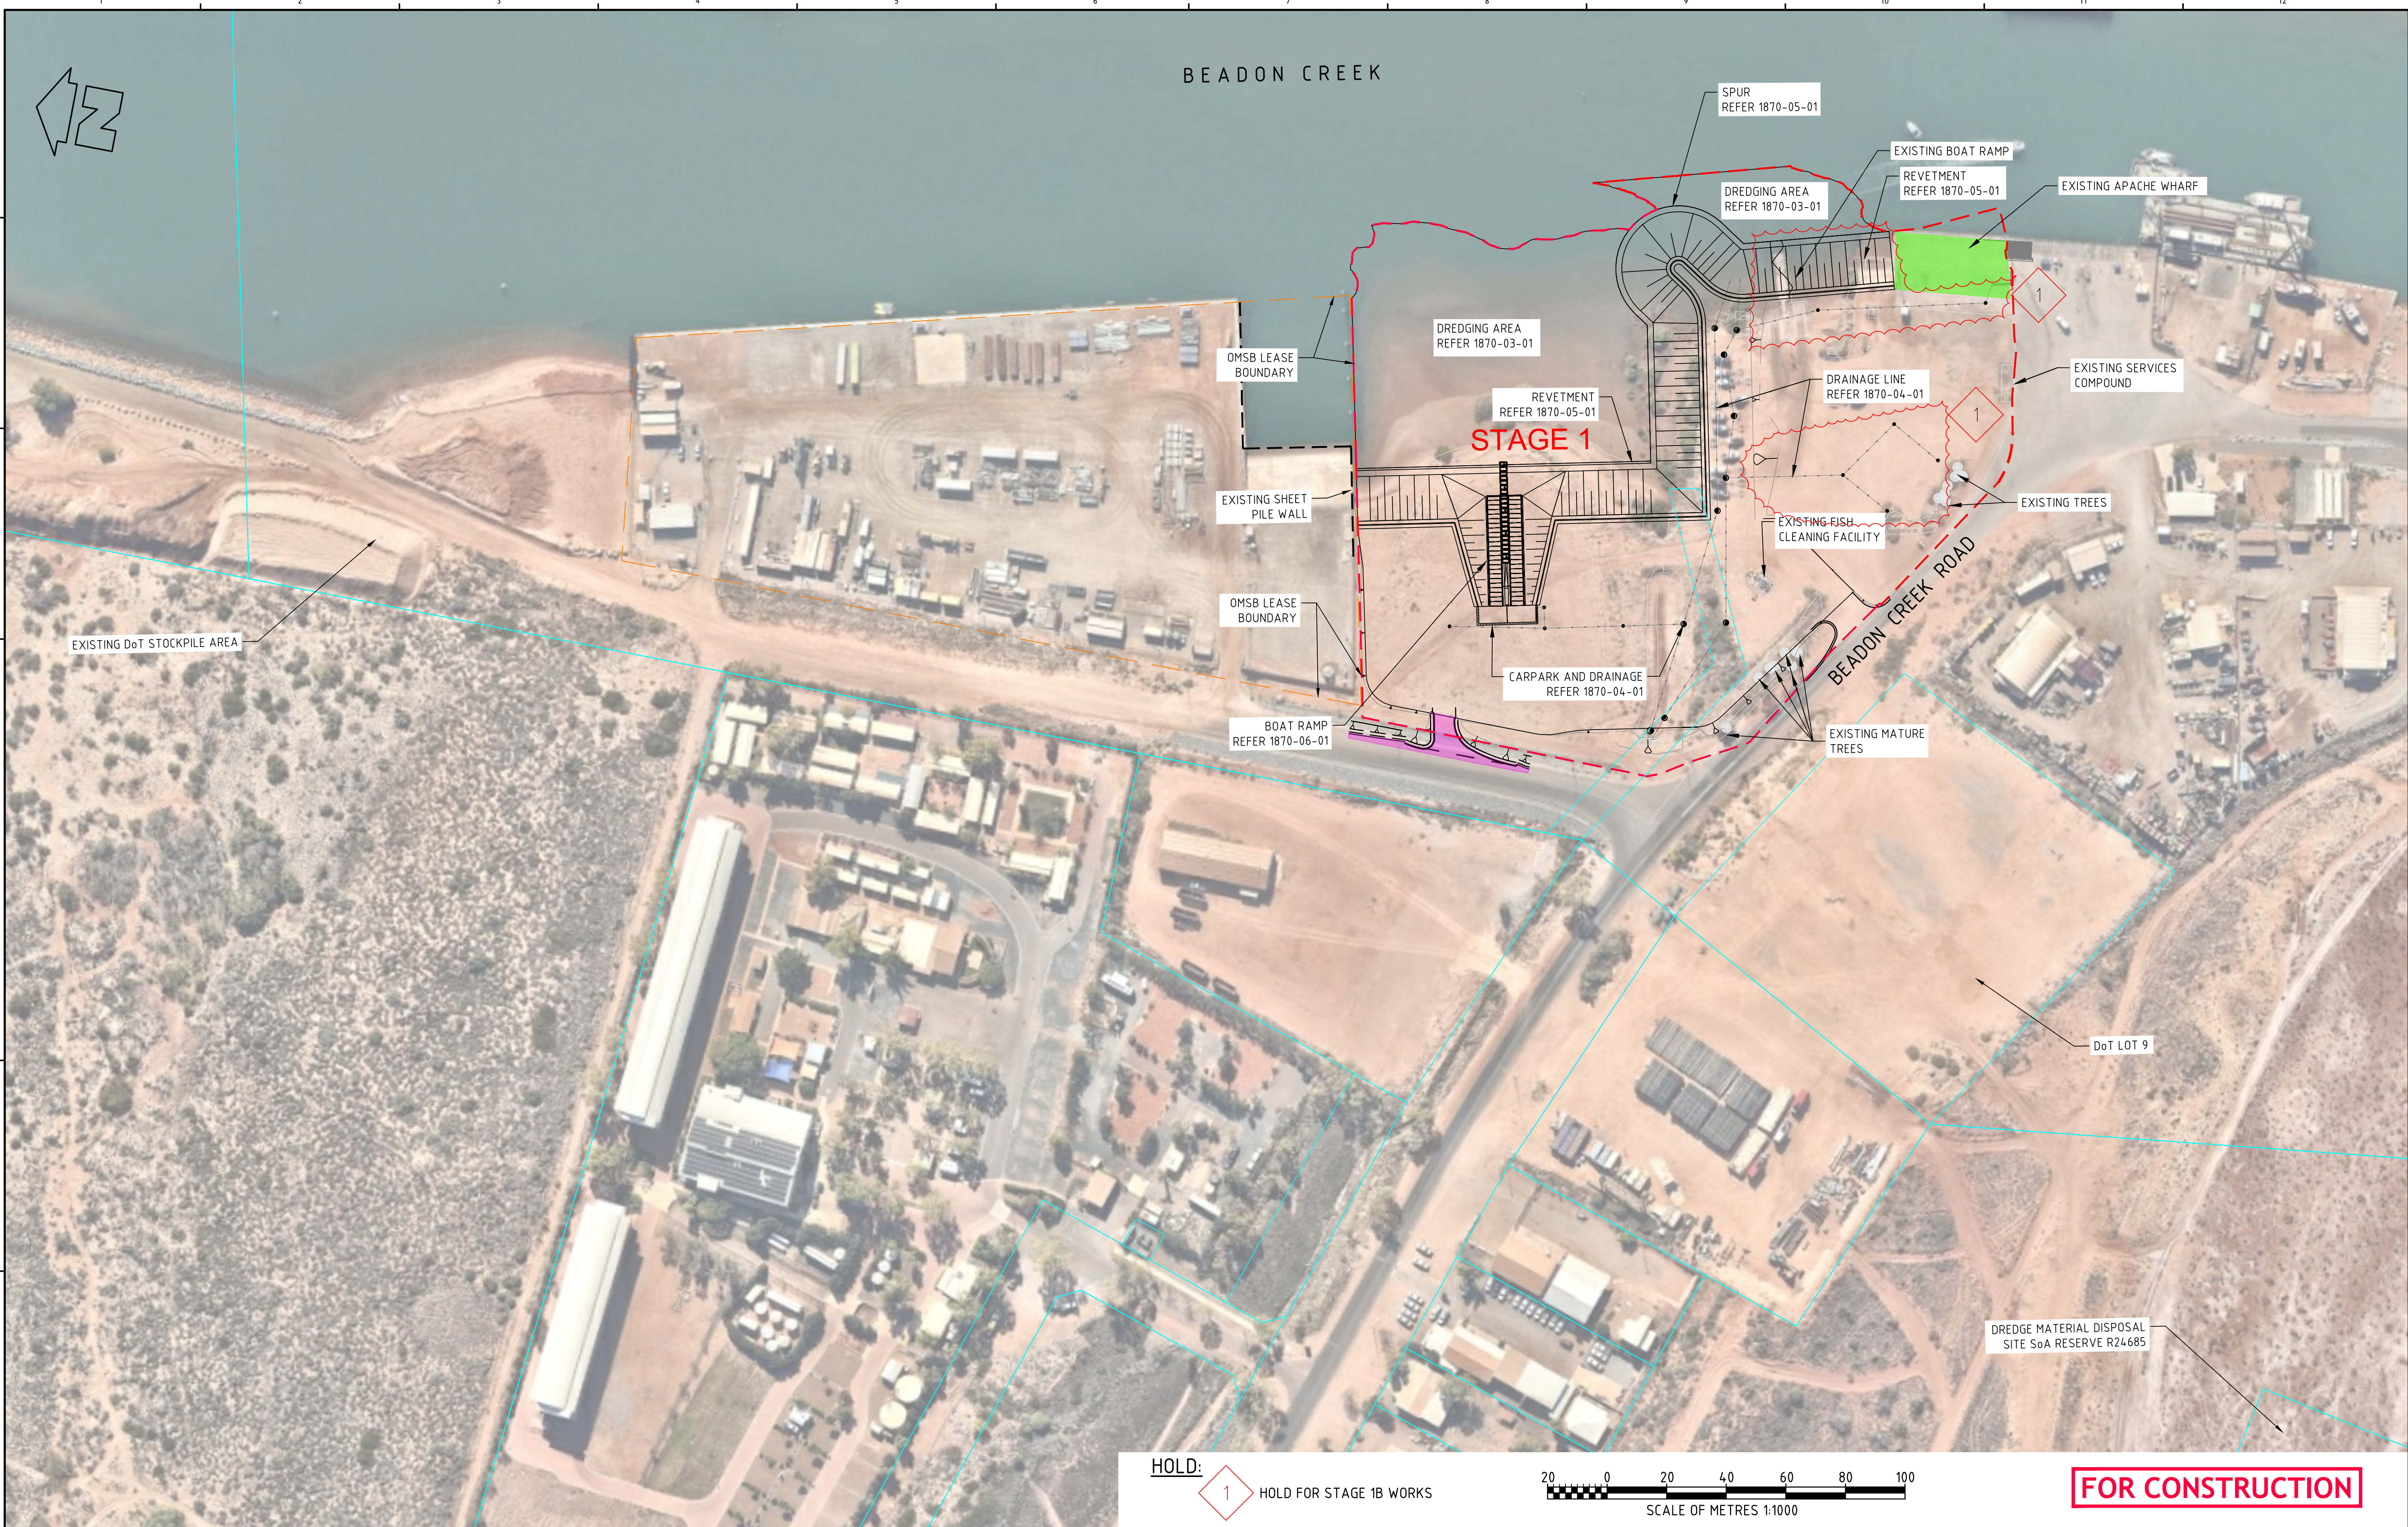

HOLD:



HOLD FOR STAGE 1B WORKS

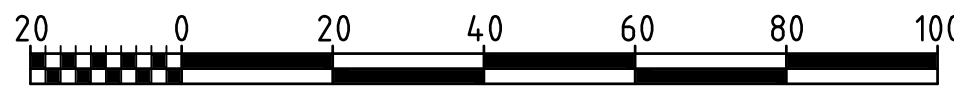

SCALE OF METRES 1:1000

FOR CONSTRUCTION

0	04.10.21	ISSUED FOR CONSTRUCTION			JCL RT
REV	DATE	AMENDMENT			DRN DESIGN APPROVAL
ORIG SIZE	M/FILM	FILE No		© CROWN COPYRIGHT	
A1					

GENERAL NOTES

TIDE LEVELS (m CD)						
HAT	MHWS	MHWN	MSL	MLWN	MLWS	LAT
3.12	2.54	1.90	1.63	1.35	0.71	0.16

Advisian
Worley Group

SCALE:

1:1000 @ A1

UNLESS OTHERWISE STATED DIMENSIONS IN METRES

HORIZ: MAP GRID OF AUSTRALIA

BASED ON MGA2020 - ZONE 50

VERT: SOUNDING DATUM - CHART DATUM WHICH IS

1.49m BELOW AHD 2013

BAR MEASURE INDICATES IF SCALES HAVE BEEN VARIED

DESIGNED R. THICKETT

CHECKED M. KLABBERS

DRAWN J. LAM

CHECKED T. JAMES

PROJECT MANAGER

M. KLABBERS

APPROVED M. MASLIN

APPROVED C. SMITH

APPROVED

AUTHORISED

C. SMITH

DIRECTOR PROJECT DELIVERY MARITIME

Department of Transport

ONSLOW - BEADON CREEK
COMMUNITY BOATING PRECINCT - STAGE 1
GENERAL ARRANGEMENT

DRAWING NUMBER

1870 - 02 - 01

REV

0